




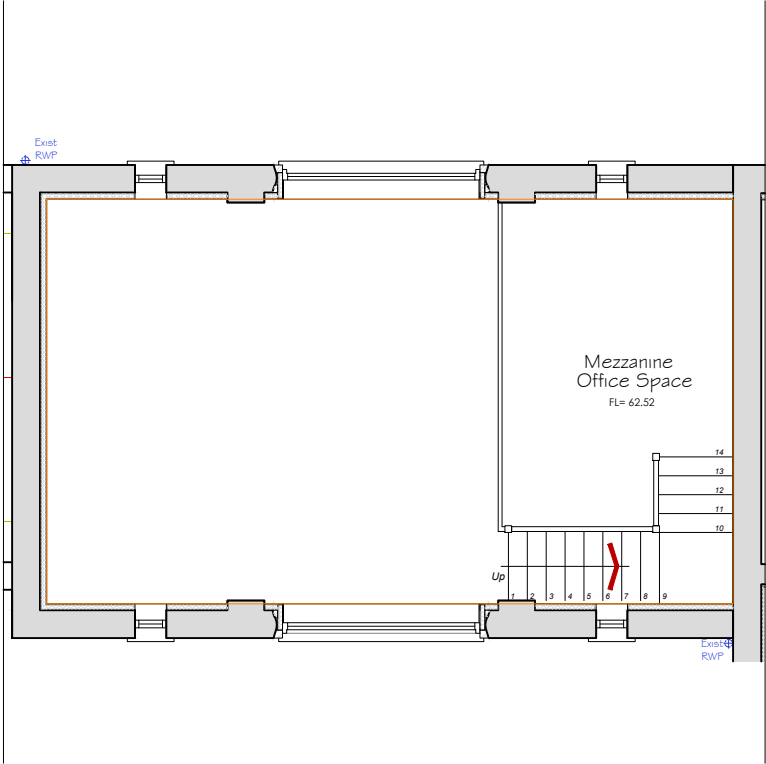


First Floor Plan
GIA: 48.6m²

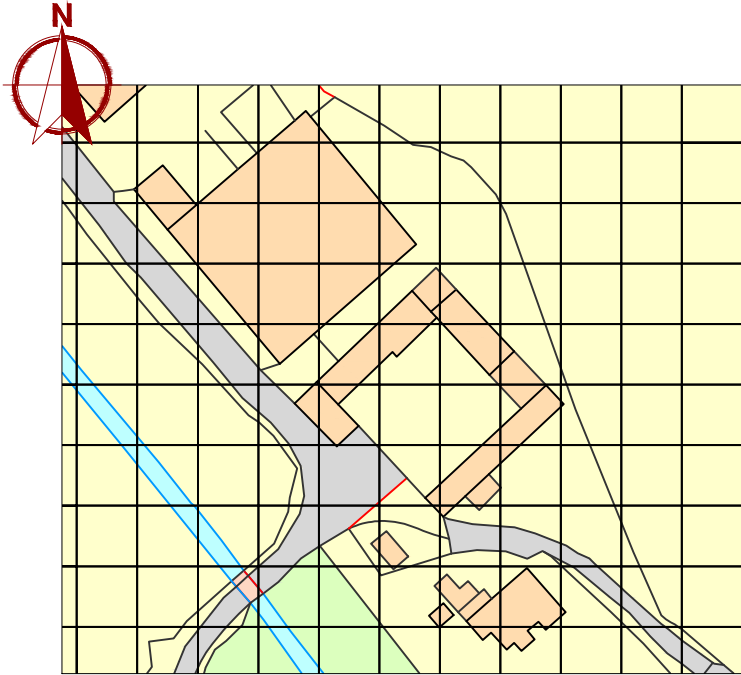

Location Plan
1:1250

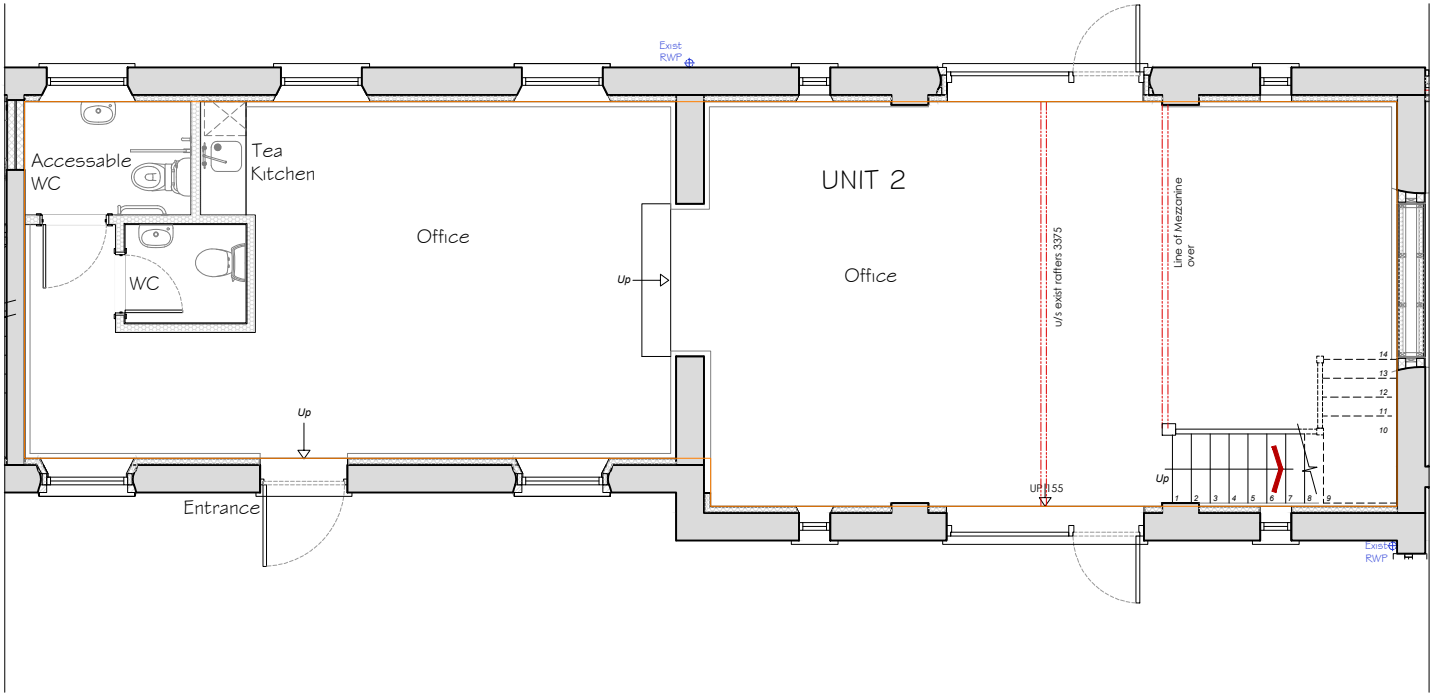

Ground Floor Plan
GIA: 91.3m²

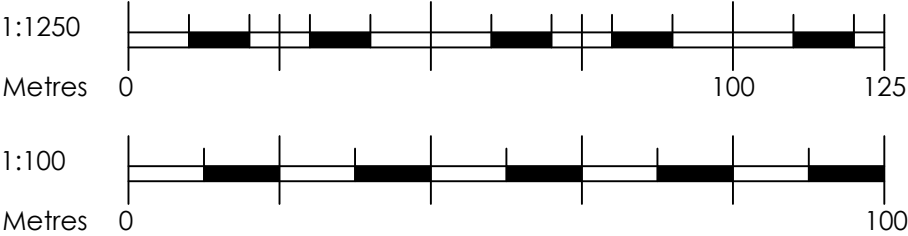

Client Gascoyne Property Partnership LLP	Drawn GP/PL	Check JTS	Scale 1 : 100 / 1250	Size A3
Address Manor Farm Phase 2 Cranborne Estate Cranborne BH21 5RL	Title Unit 2 Floor Plans			
Status Build. Regs	Date AUG '26	Project No. 12764	Dwg. No. M102	Revision .